


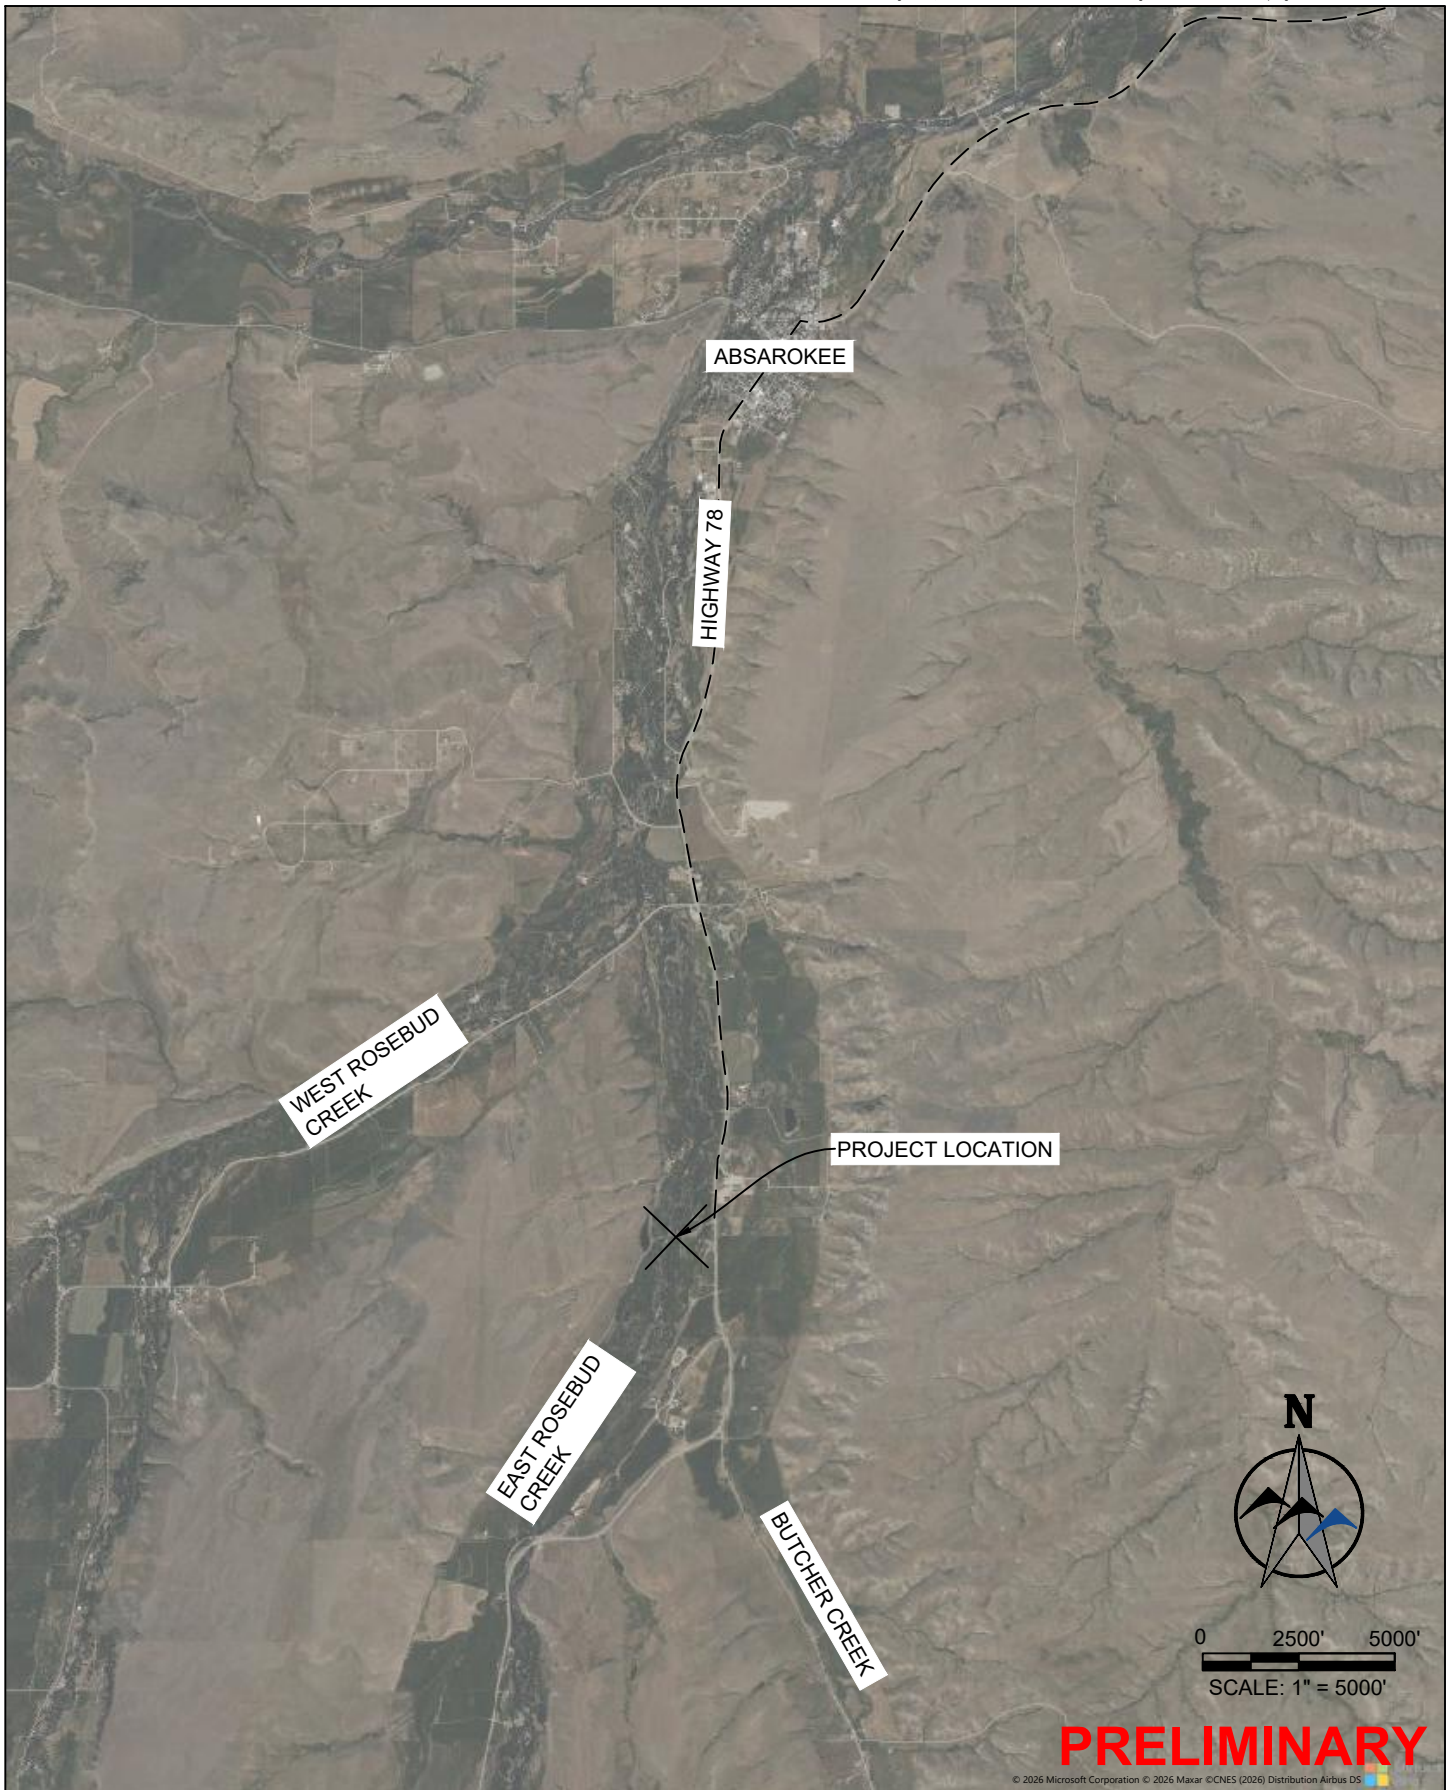

STILLWATER COUNTY CONSERVATION DISTRICT  
VIOLATION  
**LOCATION MAP**  
STILLWATER COUNTY, MONTANA

PREPARED FOR  
**JUDI & LINCOLN  
POWERS**

6 RUNNING RIVER WAY  
ABSAROOKEE, MT 59001

DESIGNED BY: BJD  
DRAWN BY: BJD  
CHECKED BY: SD  
DATE: AUG. 2026

PREPARED BY  
 **WWC** ENGINEERING

1275 MAPLE STREET, SUITE F  
HELENA, MT 59601  
(406) 443-3962  
[www.wwcengineering.com](http://www.wwcengineering.com)

SHEET  
**A**

K:\Billings\Powers, Judi & Lincoln\2025\437 Stillwater CD Violation Permitting\05\CAD\Sheets\25437-25-006CV-PP.dwg EAST ROSEBUD CREEK SIDE CHANNEL REHAB PLAN PROFILE - 1 8/14/2026 8:47:30 AM

NOTE:


1. CONSTRUCTION IS TO OCCUR STARTING AT BERM 1 AND WORKING DOWN STREAM. THIS WILL ALLOW FOR SEDIMENTS TO SETTLE IN EXISTING PONDS DURING CONSTRUCTION MITIGATING IMPACTS.
2. ALL EXCAVATED FILL TO BE REMOVED FROM FLOODPLAIN.
3. EXCAVATED SOD TO BE SALVAGED AND REPLACED ON EXPOSED BANK.



NOTE:

REMOVAL OF THE BERMS WILL ALLOW THE CREEK TO RETURN TO ORIGINAL FLOW LINE OVER TIME. THE FLOW LINE SHOWN IN THE PROFILE BELOW IS AN APPROXIMATION OF THE FINAL FLOW LINE. THE WATER SURFACE ELEVATION RESULTING FROM THE EXCAVATION COULD VARY.

Profile View of East Rosebud Creek Side Channel

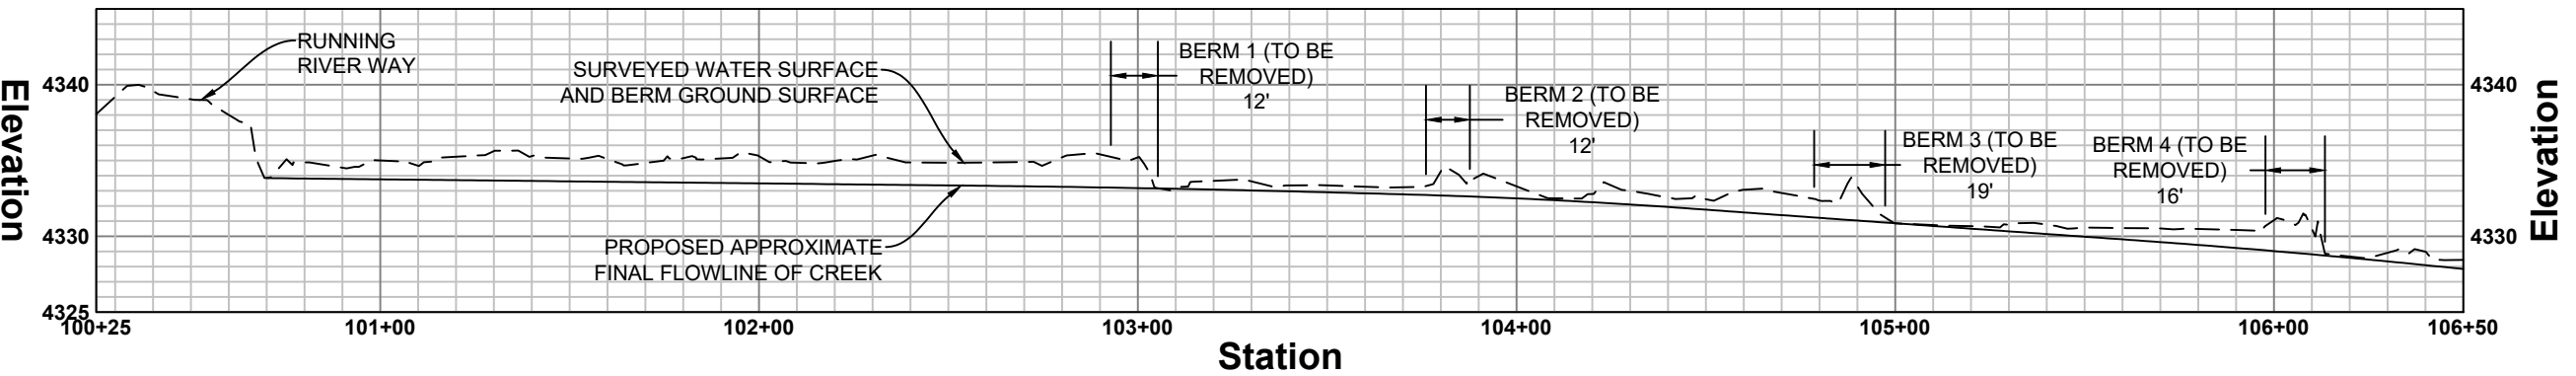

PRELIMINARY

| REVISION |  | BY |  | DATE |  |
|----------|--|----|--|------|--|
| NO.      |  |    |  |      |  |

PREPARED BY: **WWC ENGINEERING**  
1275 MAPLE STREET, SUITE F  
HELENA, MT 59601  
(406) 443-3962  
www.wwcengineering.com


PROJECT NO. 2025-437

JUDI & LINCOLN POWERS  
STILLWATER COUNTY CONSERVATION DISTRICT VIOLATION  
EAST ROSEBUD CREEK SIDE CHANNEL  
REHAB PLAN PROFILE - 1  
STILLWATER COUNTY, MONTANA

DESIGNED BY: BJD  
DRAWN BY: BJD  
CHECKED BY: SD  
DATE: AUG. 2026

SHEET  
**1**


K:\Billings\Powers, Judi & Lincoln\2025\437 Stillwater CD Violation Permitting\05\CAD\Sheets\25437-25-006CV-PP.dwg EAST ROSEBUD CREEK SIDE CHANNEL REHAB PLAN PROFILE - 2 8/14/2026 8:47:30 AM

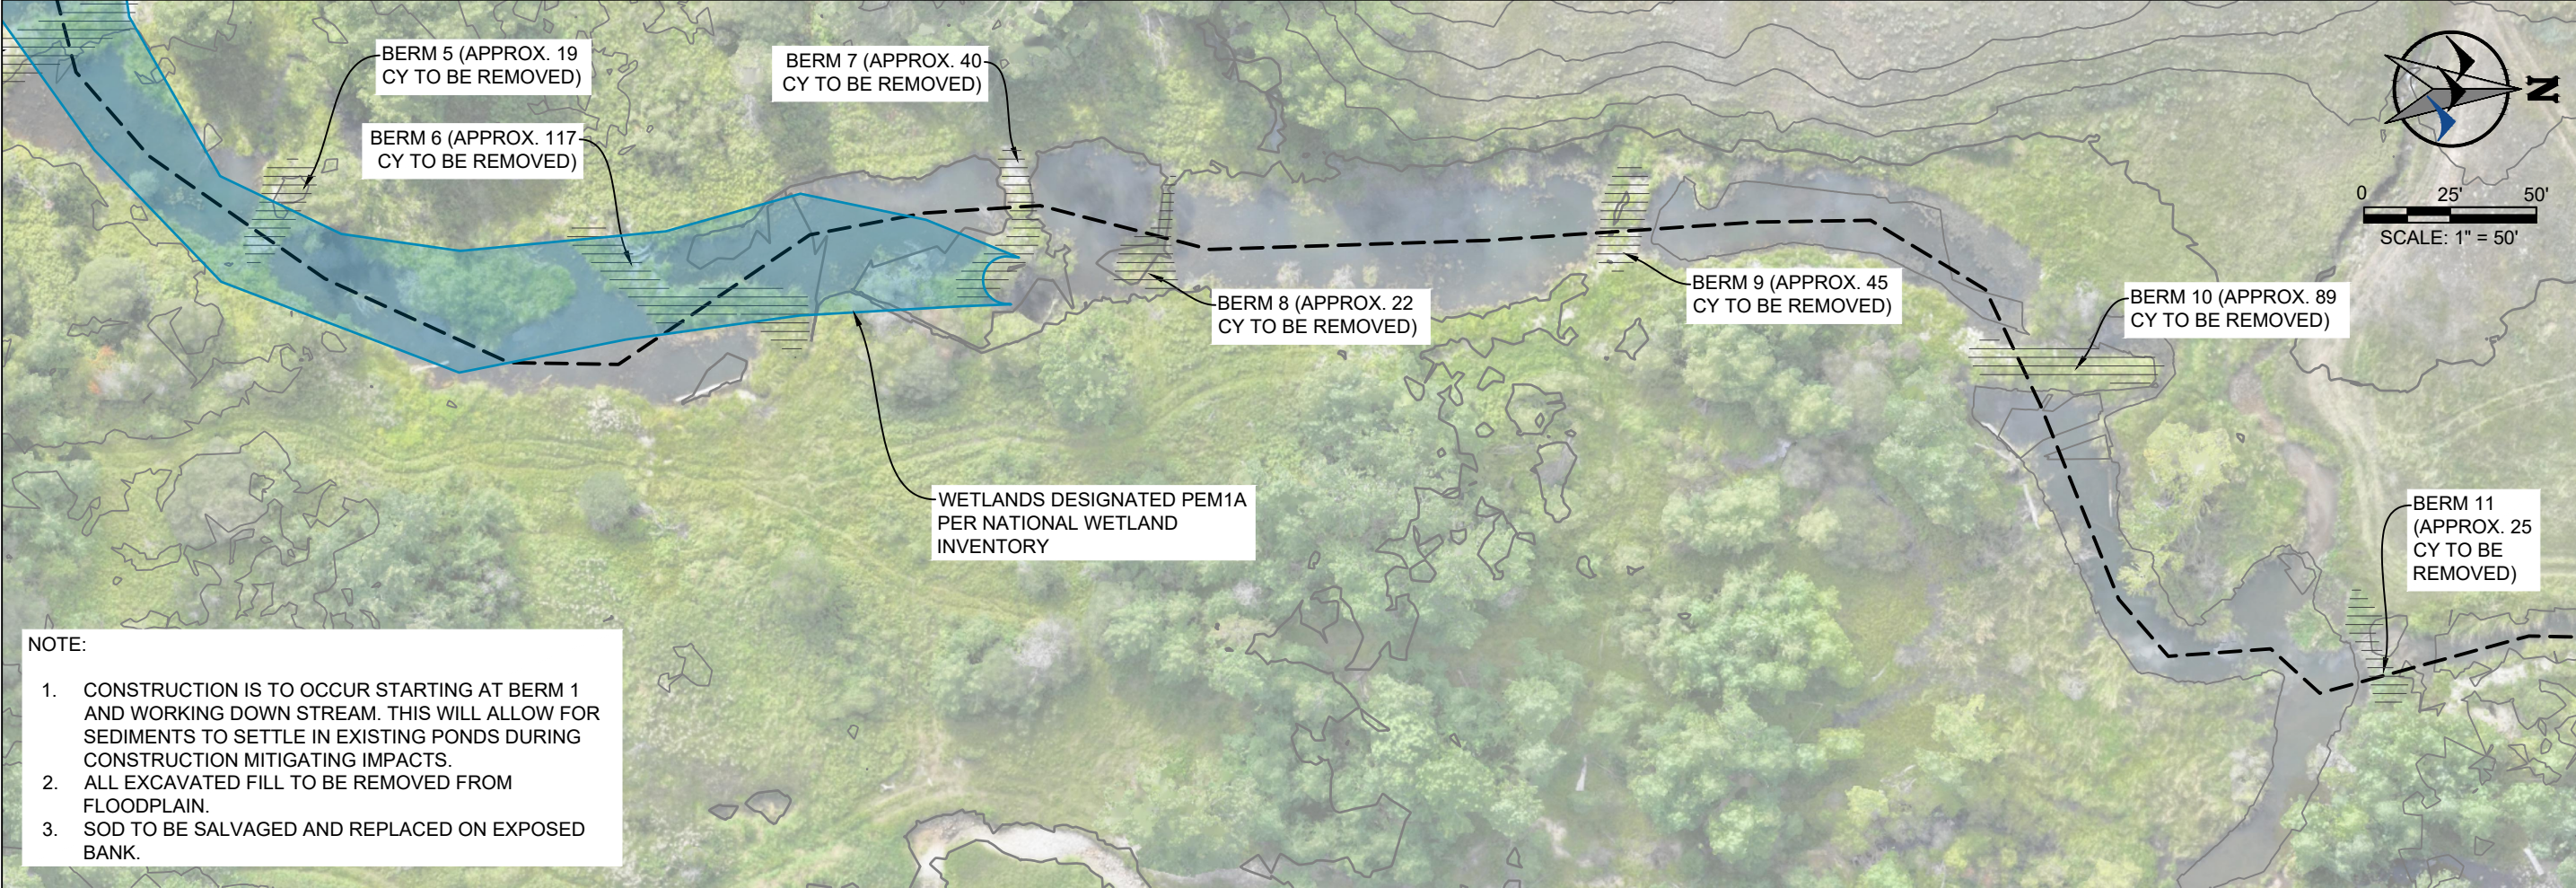

## Profile View of East Rosebud Creek Side Channel

NOTE:

REMOVAL OF THE BERMS WILL ALLOW THE CREEK TO RETURN TO ORIGINAL FLOW LINE OVER TIME. THE FLOW LINE SHOWN IN THE PROFILE BELOW IS AN APPROXIMATION OF THE FINAL FLOW LINE. THE WATER SURFACE ELEVATION RESULTING FROM THE EXCAVATION COULD VARY.

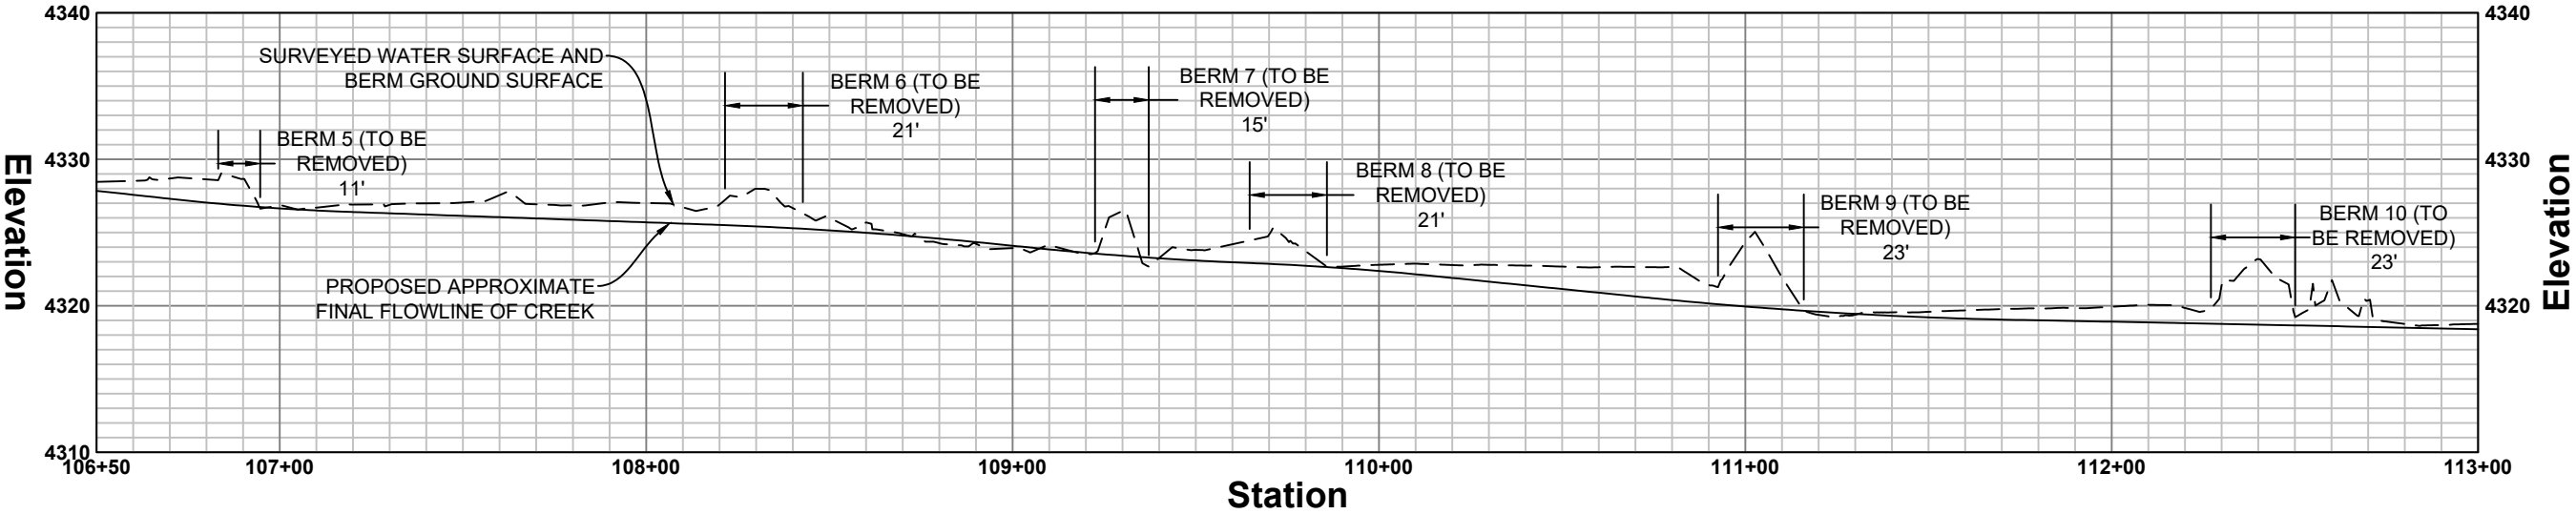

**PRELIMINARY**

| REVISION |  | BY | DATE |
|----------|--|----|------|
| NO.      |  |    |      |

PREPARED BY: **WWC ENGINEERING**  
1275 MAPLE STREET, SUITE F  
HELENA, MT 59601  
(406) 443-3962  
www.wwcengineering.com

PROJECT NO. 2025-437

JUDI & LINCOLN POWERS  
STILLWATER COUNTY CONSERVATION DISTRICT VIOLATION  
**EAST ROSEBUD CREEK SIDE CHANNEL**  
**REHAB PLAN PROFILE - 2**  
STILLWATER COUNTY, MONTANA

DESIGNED BY: BJD  
DRAWN BY: BJD  
CHECKED BY: SD  
DATE: AUG. 2026

SHEET  
**2**

K:\Billings\Powers, Judi & Lincoln\2025\437 Stillwater CD Violation Permitting\05\CAD\Sheets\25437-25-006CV-PP.dwg EAST ROSEBUD CREEK SIDE CHANNEL REHAB PLAN PROFILE - 3 8/14/2026 8:47:30 AM

NOTE:


1. CONSTRUCTION IS TO OCCUR STARTING AT BERM 1 AND WORKING DOWN STREAM. THIS WILL ALLOW FOR SEDIMENTS TO SETTLE IN EXISTING PONDS DURING CONSTRUCTION MITIGATING IMPACTS.
2. ALL EXCAVATED FILL TO BE REMOVED FROM FLOODPLAIN.
3. SOD TO BE SALVAGED AND REPLACED ON EXPOSED BANK.



NOTE:

REMOVAL OF THE BERMES WILL ALLOW THE CREEK TO RETURN TO ORIGINAL FLOW LINE OVER TIME. THE FLOW LINE SHOWN IN THE PROFILE BELOW IS AN APPROXIMATION OF THE FINAL FLOW LINE. THE WATER SURFACE ELEVATION RESULTING FROM THE EXCAVATION COULD VARY.

Profile View of East Rosebud Creek Side Channel

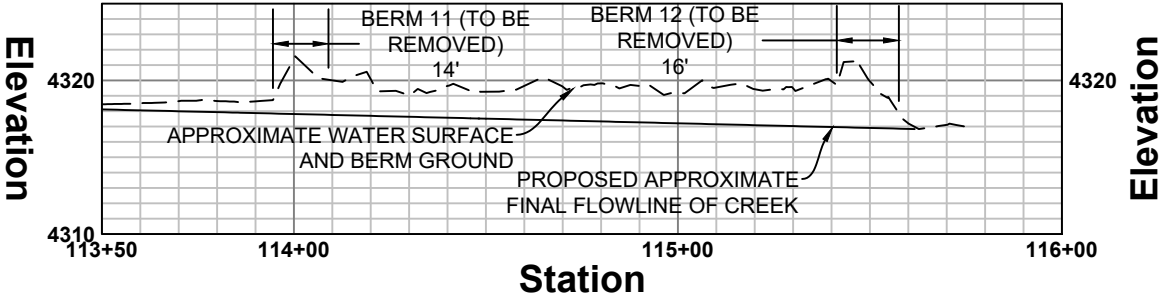

PRELIMINARY

PREPARED BY

**WWC**ENGINEERING  
1275 MAPLE STREET, SUITE F  
HELENA, MT 59601  
(406) 443-3962  
www.wwcengineering.com

JUDI & LINCOLN POWERS

STILLWATER COUNTY CONSERVATION DISTRICT VIOLATION

**EAST ROSEBUD CREEK SIDE CHANNEL**

**REHAB PLAN PROFILE - 3**


STILLWATER COUNTY, MONTANA

| NO. | REVISION | BY | DATE |
|-----|----------|----|------|
|     |          |    |      |
|     |          |    |      |
|     |          |    |      |
|     |          |    |      |

DESIGNED BY: BJD  
DRAWN BY: BJD  
CHECKED BY: SD  
DATE: AUG. 2026

SHEET  
**3**

PROJECT NO. 2025-437

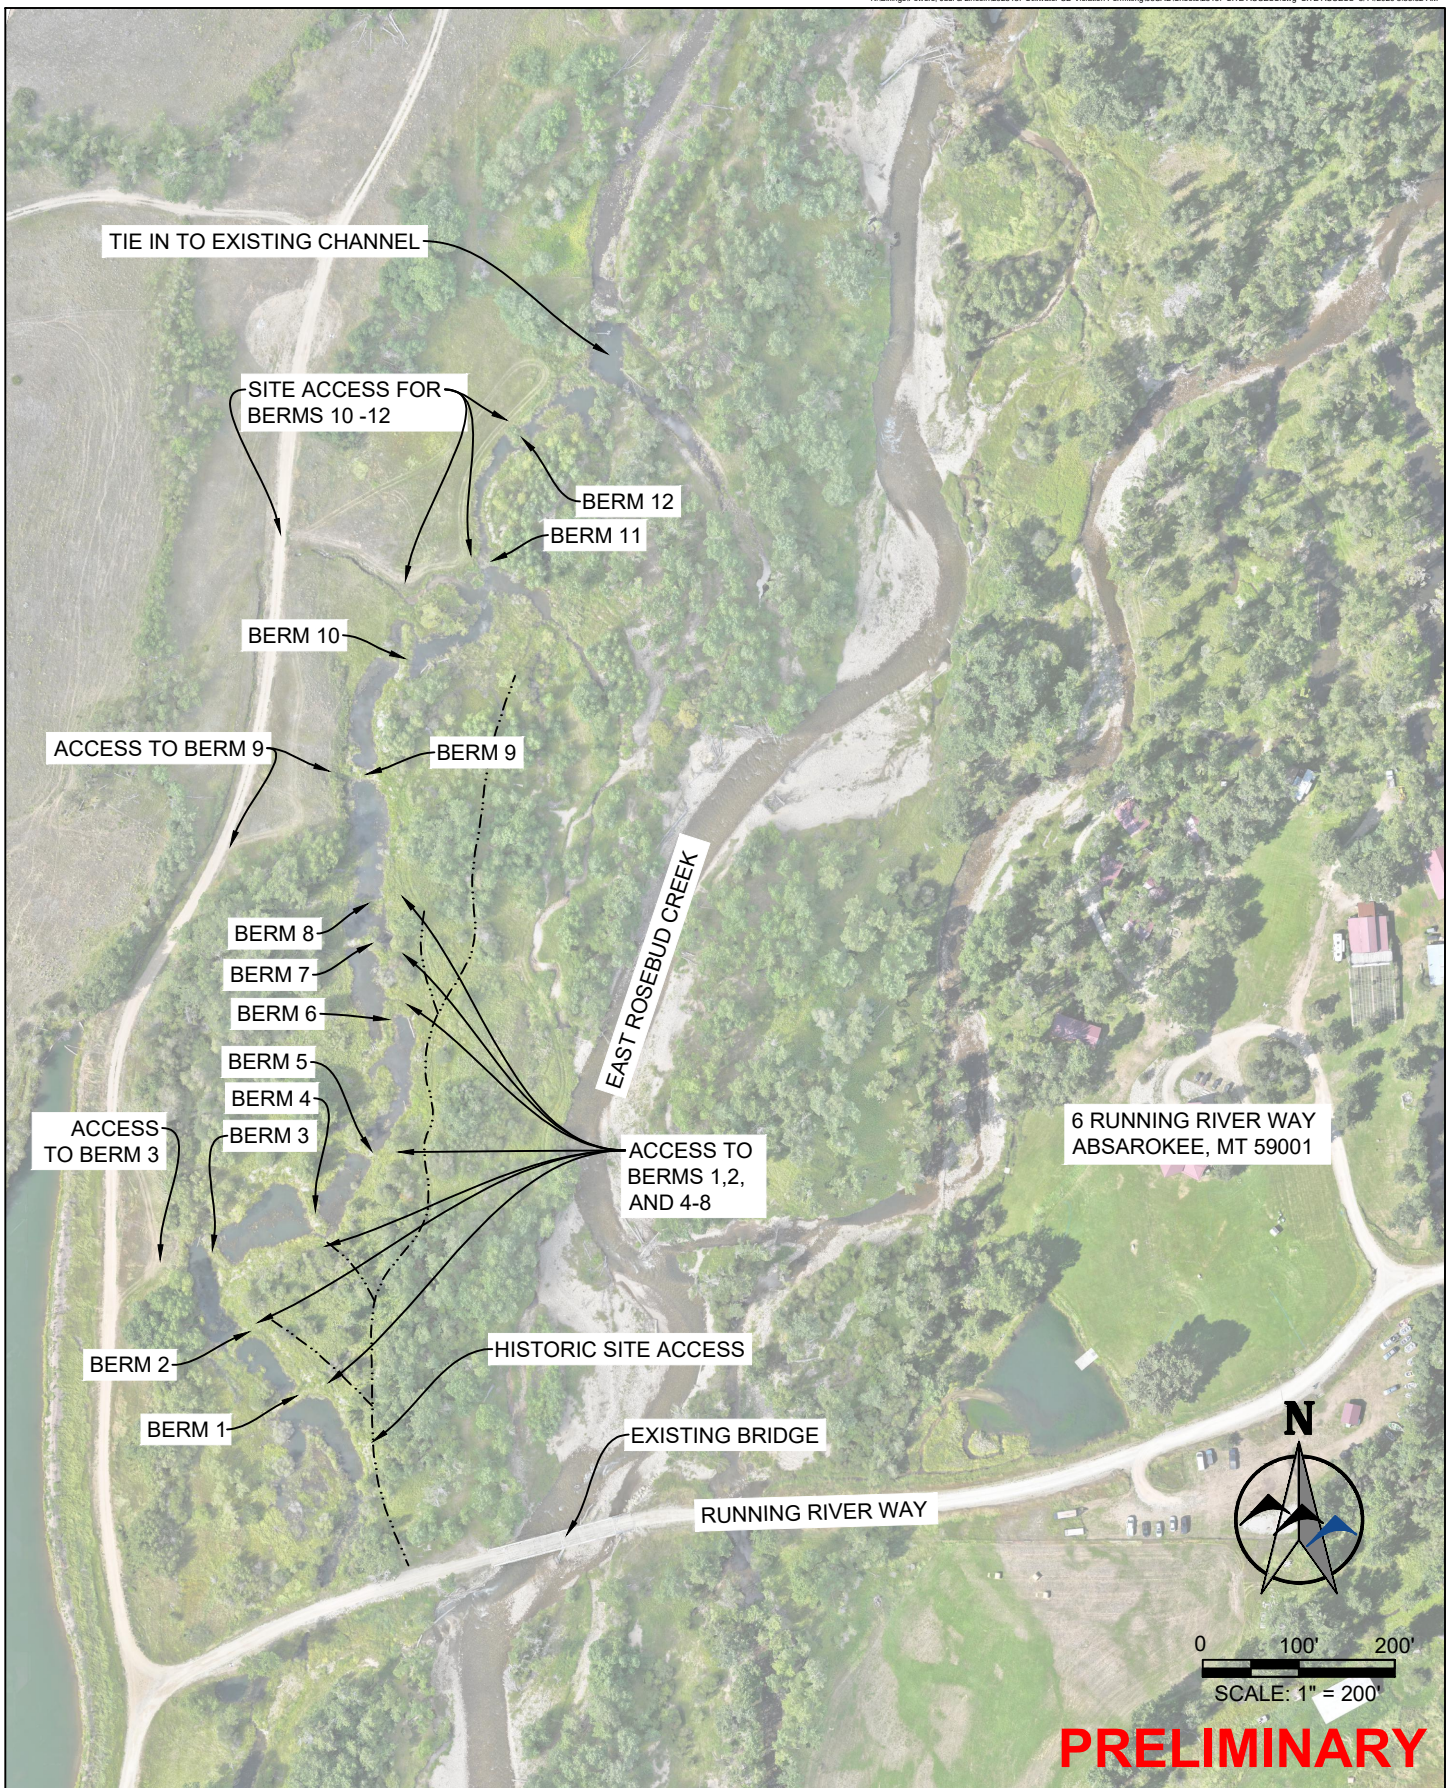

**STILLWATER COUNTY CONSERVATION DISTRICT  
VIOLATION  
SITE ACCESS**

STILLWATER COUNTY, MONTANA

PREPARED FOR  
**JUDI & LINCOLN  
POWERS**

6 RUNNING RIVER WAY  
ABSAROKEE, MT 59001

DESIGNED BY: BJD  
DRAWN BY: BJD  
CHECKED BY: SD  
DATE: AUG. 2026

PREPARED BY  
 **WWC** ENGINEERING

1275 MAPLE STREET, SUITE F  
HELENA, MT 59601  
(406) 443-3962  
www.wwcengineering.com

SHEET  
**C**

**NOTES:**

1. THE BERMS WERE CREATED BY EXCAVATING OUT OF THE CREEK LEAVING THE BERMS BEHIND. THE PROPOSED PLAN IS TO REMOVE THE BERMS, REPLACE THE SALVAGED SOD, AND LET THE STREAM BED RETURN TO ITS NATURAL STATE.
2. BERM LOCATIONS IDENTIFIED BY CONSERVATION DISTRICT.

BERMS 1 THROUGH 12 TO BE REMOVED. REACH TO BE ALLOWED TO RETURN TO ORIGINAL CONDITIONS.

BERM 12

BERM 11

BERM 10

BERM 9

BERM 8

BERM 7

BERM 6

EAST ROSEBUD CREEK

6 RUNNING RIVER WAY  
ABSAROOKEE, MT 59001

BERM 3

BERM 5

BERM 4

BERM 2

BERM 1

EXIST BRIDGE

RUNNING RIVER WAY



**PRELIMINARY**

**STILLWATER COUNTY CONSERVATION DISTRICT  
VIOLATION**

**25-006CV SITE PLAN**

STILLWATER COUNTY, MONTANA

PREPARED FOR

**JUDI & LINCOLN  
POWERS**

6 RUNNING RIVER WAY  
ABSAROOKEE, MT 59001

DESIGNED BY: BJD  
DRAWN BY: BJD  
CHECKED BY: SD  
DATE: AUG. 2026

PREPARED BY

 **WWC** ENGINEERING

1275 MAPLE STREET, SUITE F  
HELENA, MT 59601  
(406) 443-3962  
www.wwcengineering.com

SHEET

**B**