

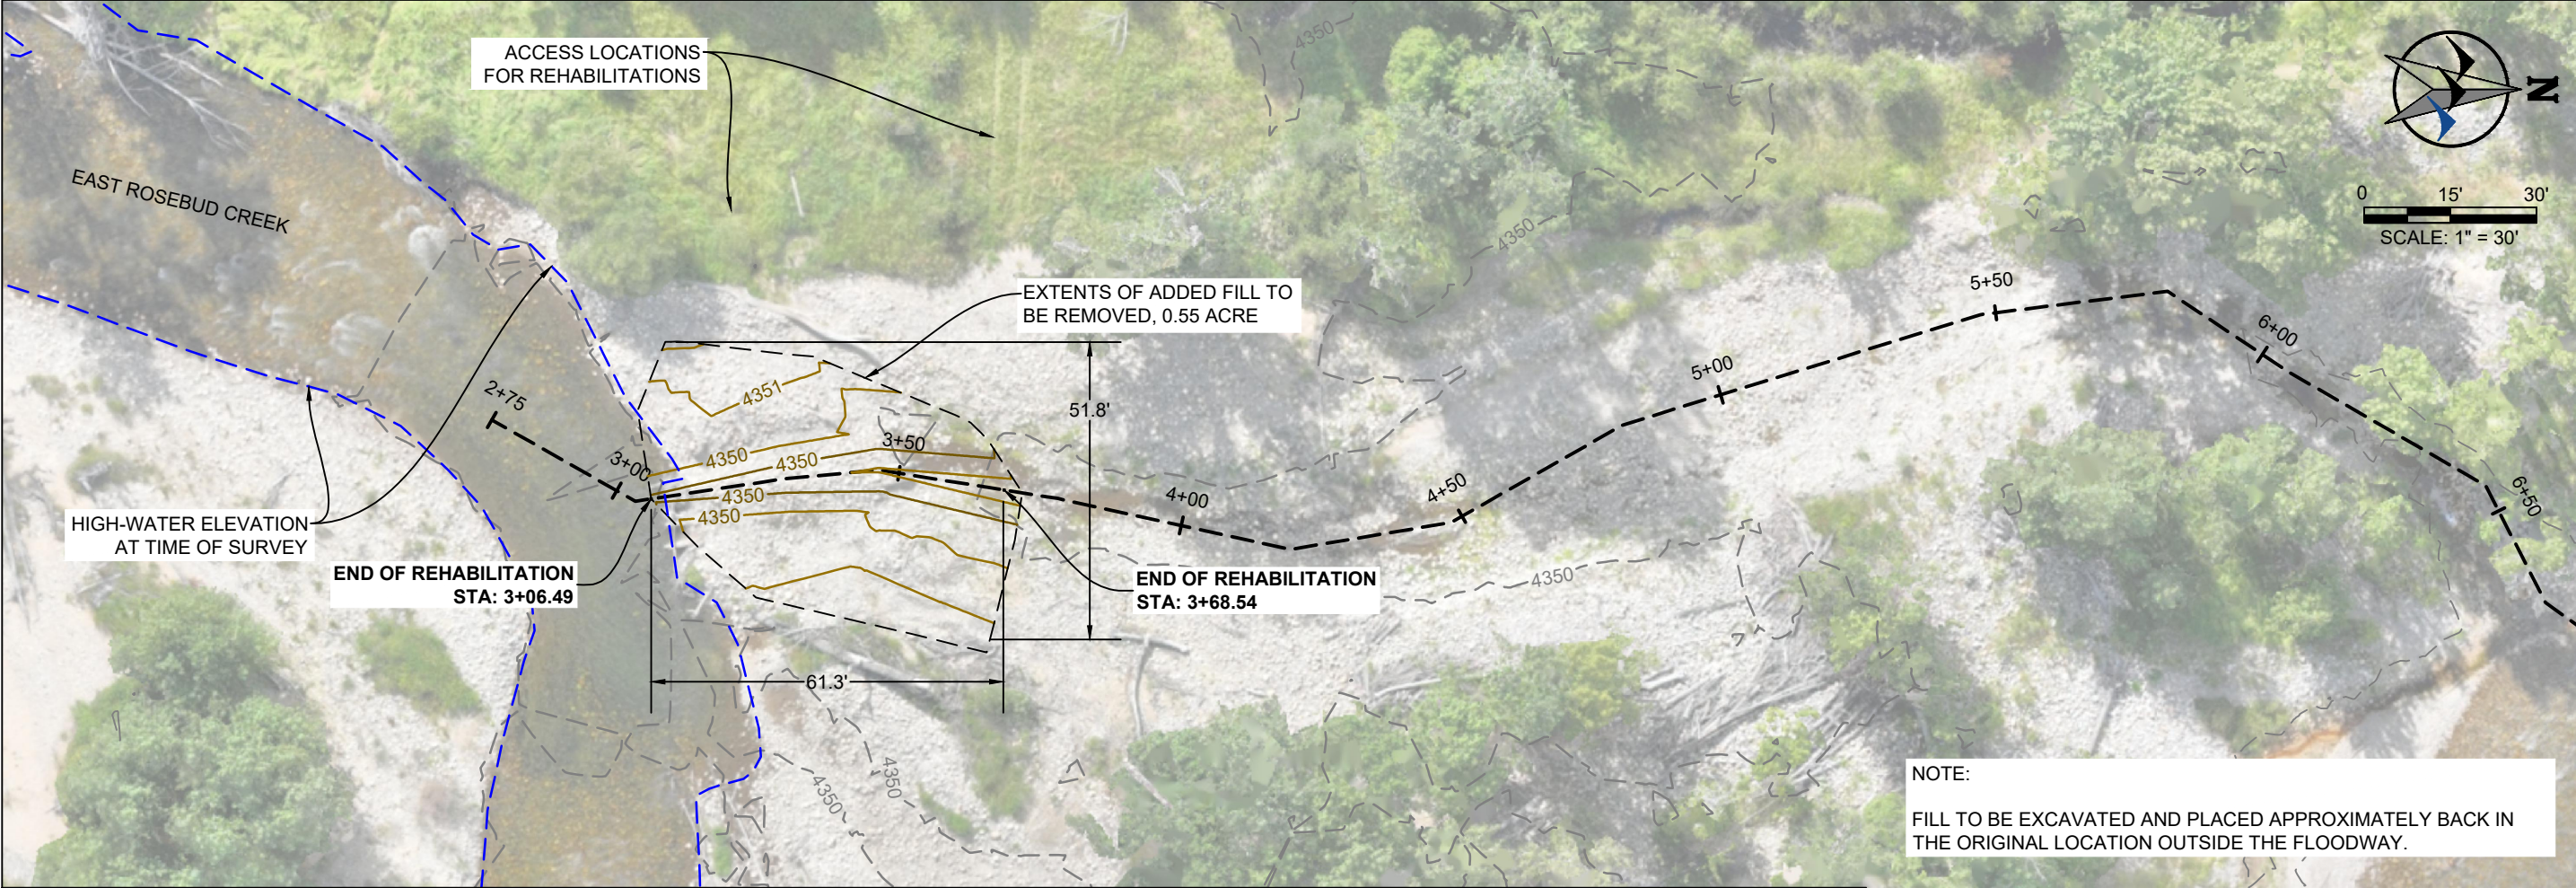
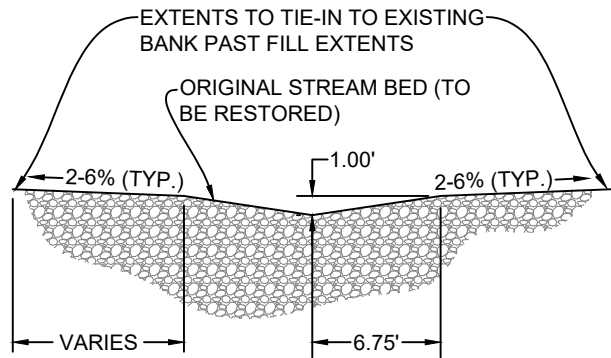


K:\BillingsPowers - Judi & Lincoln\2025437 Stillwater CD Violation Permitting\05CAD\Sheets\25437-Brem-PP.dwg BERM REHABILITATION PLAN PROFILE 8/7/2026 8:31:01 AM

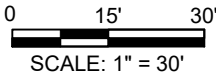


Profile View of VIOLATION 25-014CV

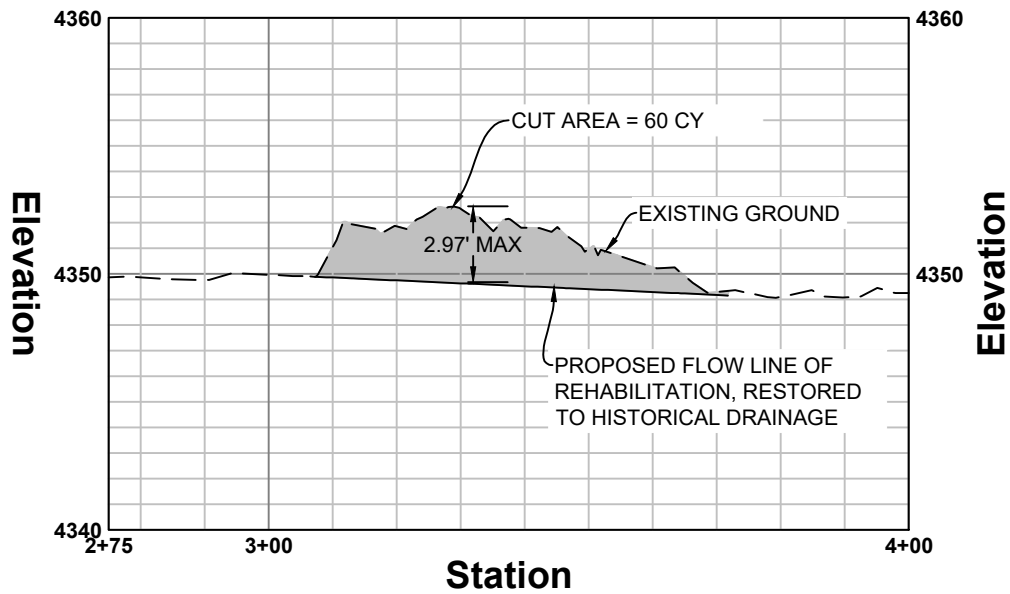

STREAM BED TYPICAL SECTION

NOTE:
SECTION APPLIES TO STA. 3+06.49 TO 3+68.54

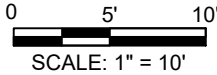

REVISION		BY	DATE
NO.			


PREPARED BY	WWC ENGINEERING
1275 MAPLE STREET, SUITE F HELENA, MT 59601 (406) 443-3962 www.wwcengineering.com	

JUDI & LINCOLN POWERS	
STILLWATER COUNTY CONSERVATION DISTRICT VIOLATION	
BERM REHABILITATION PLAN PROFILE	
STILLWATER COUNTY, MONTANA	

DESIGNED BY:	BJD
DRAWN BY:	BJD
CHECKED BY:	SD
DATE:	AUG. 2026

SHEET
C

PROJECT NO. 2025-437

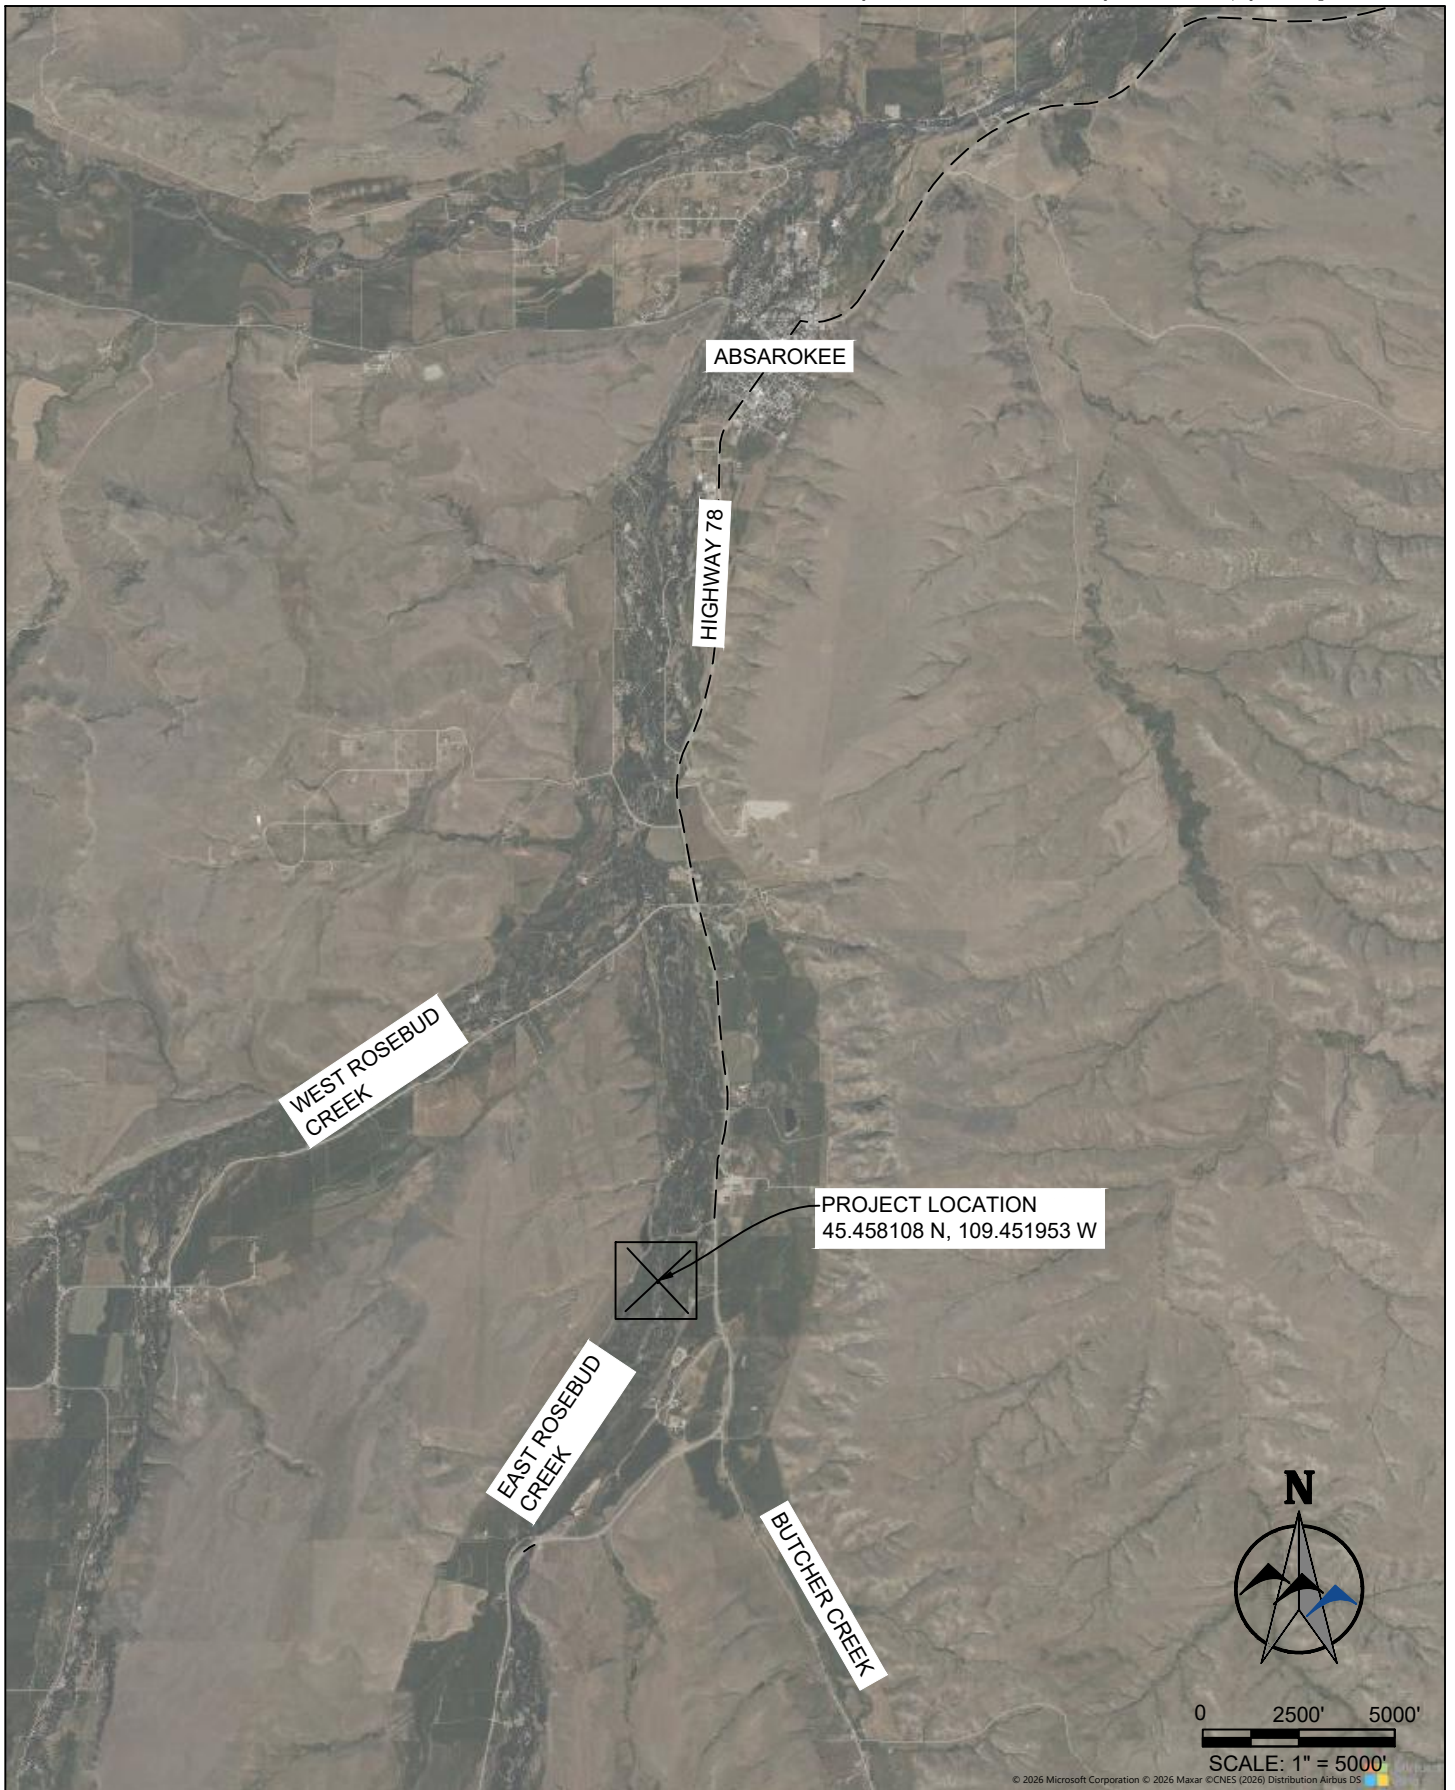

**STILLWATER COUNTY CONSERVATION DISTRICT
VIOLATION
LOCATION MAP**
STILLWATER COUNTY, MONTANA

PREPARED FOR
**JUDI & LINCOLN
POWERS**


6 RUNNING RIVER WAY
ABSAROKEE, MT 59001

DESIGNED BY: BJD
DRAWN BY: BJD
CHECKED BY: SD
DATE: AUG. 2026

PREPARED BY
 **WWC** ENGINEERING

1275 MAPLE STREET, SUITE F
HELENA, MT 59601
(406) 443-3962
www.wwcengineering.com

SHEET
A

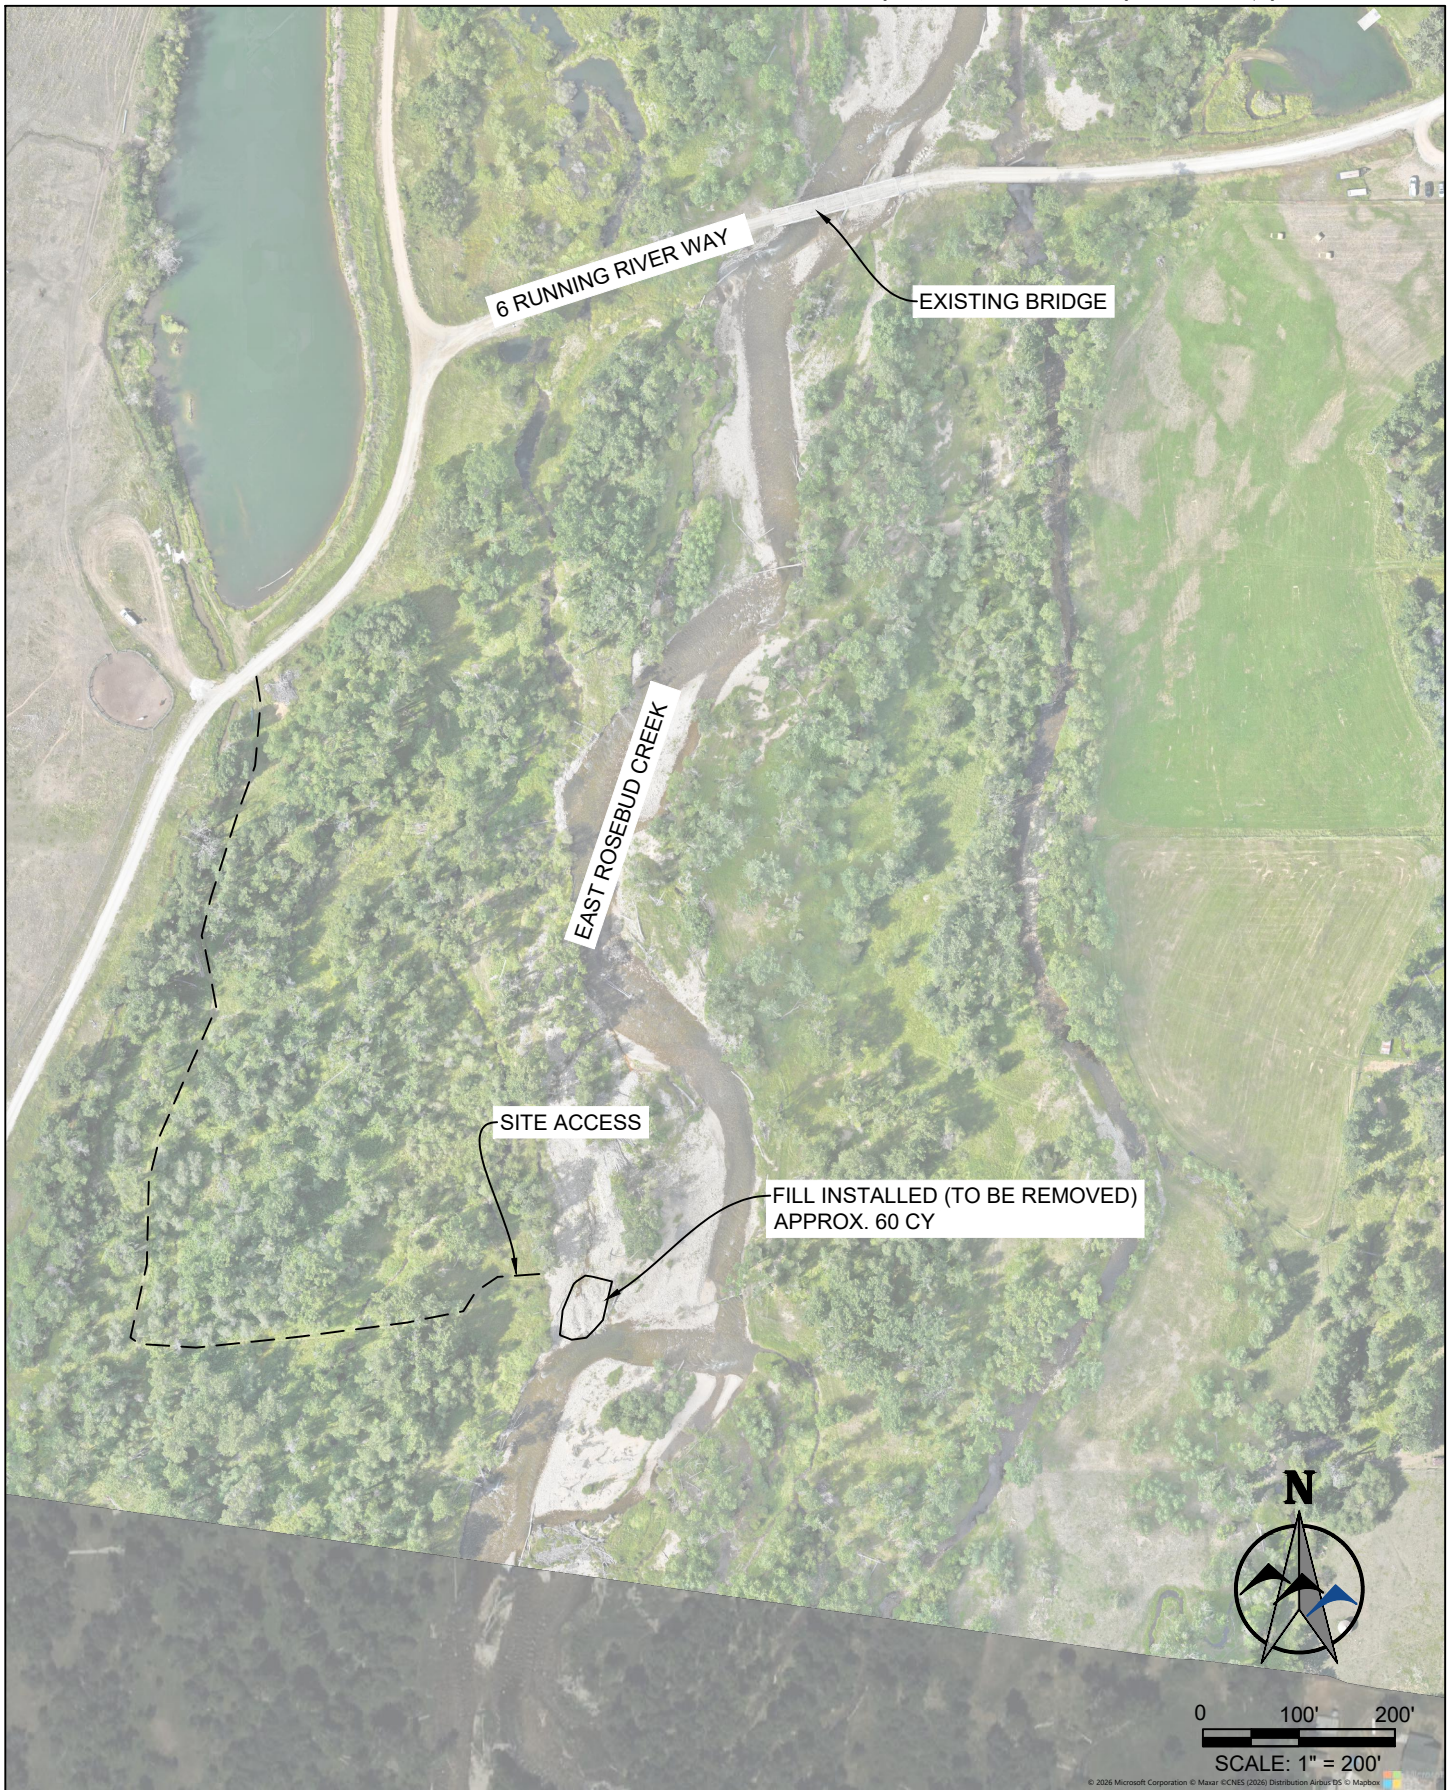

STILLWATER COUNTY CONSERVATION DISTRICT
VIOLATION

25-014CV SITE PLAN

STILLWATER COUNTY, MONTANA

PREPARED FOR

**JUDI & LINCOLN
POWERS**

6 RUNNING RIVER WAY
ABSAROOKEE, MT 59001

PREPARED BY

 **WWC** ENGINEERING

1275 MAPLE STREET, SUITE F
HELENA, MT 59601
(406) 443-3962
www.wwcengineering.com

DESIGNED BY: BJD
DRAWN BY: BJD
CHECKED BY: SD
DATE: AUG. 2026


SHEET
B



U.S. Fish and Wildlife Service

National Wetlands Inventory

Powers CD Violation 20-014CV

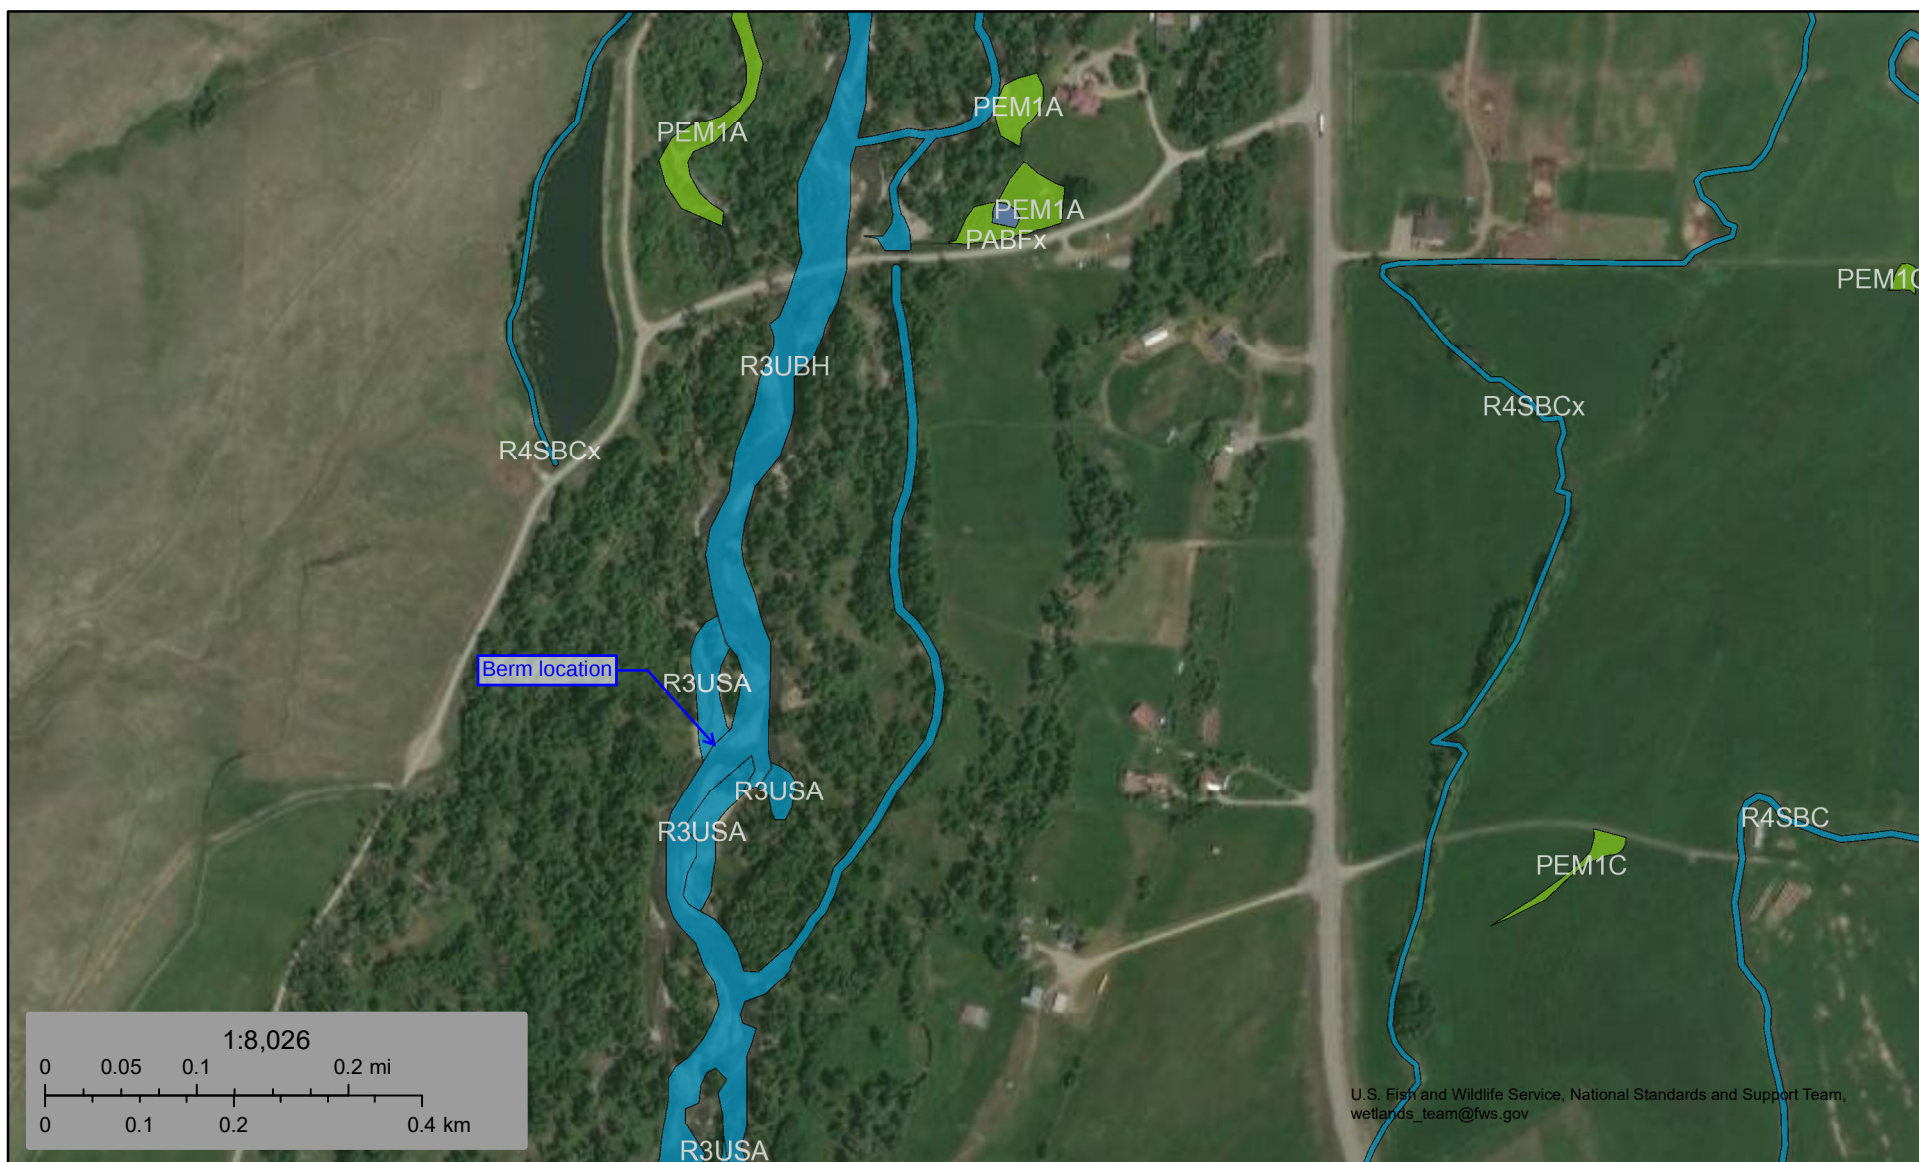

August 4, 2026

Wetlands

- Estuarine and Marine Deepwater
- Estuarine and Marine Wetland

- Freshwater Emergent Wetland
- Freshwater Forested/Shrub Wetland
- Freshwater Pond

- Lake
- Other
- Riverine

This map is for general reference only. The US Fish and Wildlife Service is not responsible for the accuracy or currentness of the base data shown on this map. All wetlands related data should be used in accordance with the layer metadata found on the Wetlands Mapper web site.